



Rand 1

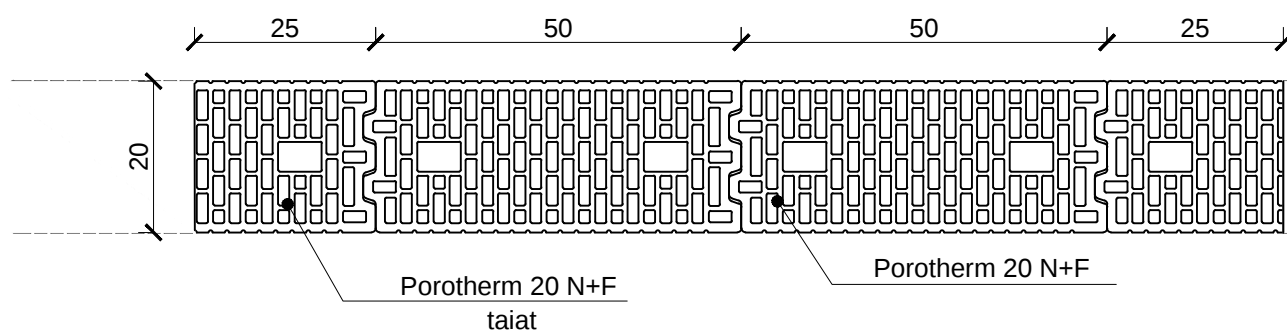

Rand 2

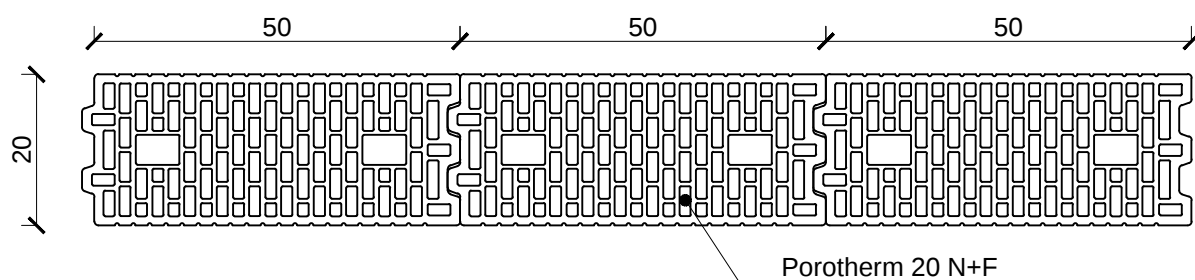


0 10 20 30 40cm

Detalii de executie asiza zidarie

Zidarie realizata cu blocuri ceramice Porotherm 20 N+F

Detaliu asiza Porotherm 20 N+F

Scara 1:10

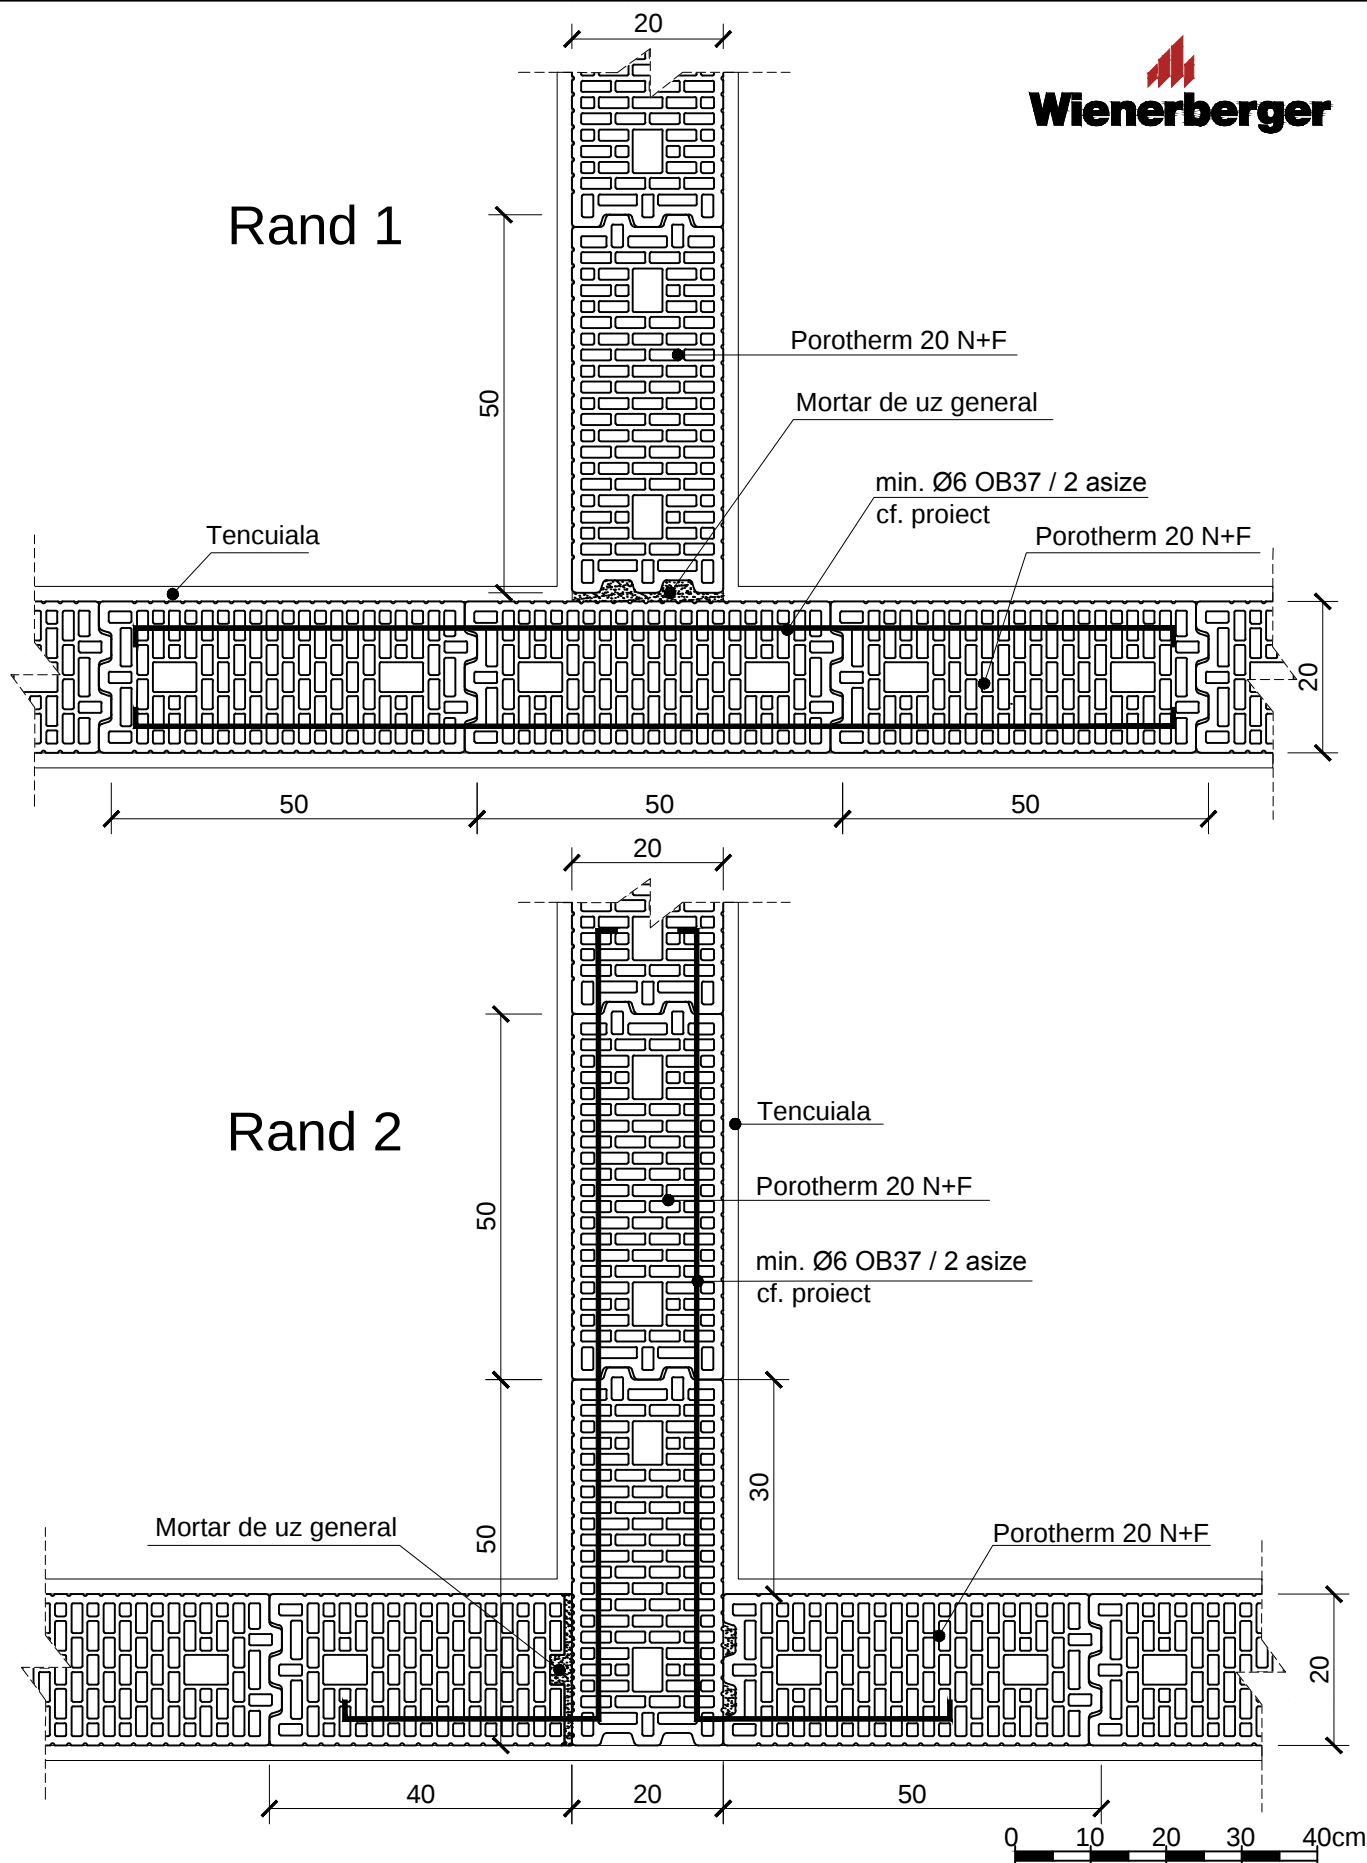

Detalii de executie zidarie

Zidarie realizata cu blocuri ceramice Porotherm 20 N+F

Detaliu intersectie Porotherm 20 N+F

Scara 1:10